



A DECOMPOSED GRANITE WITH AGGREGATE BASE
HIGH TRAFFIC OR BIKE PARKING AREAS

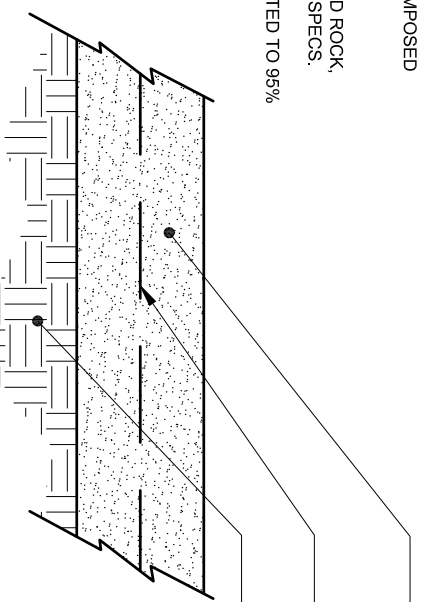

B DECOMPOSED GRANITE ON GRADE

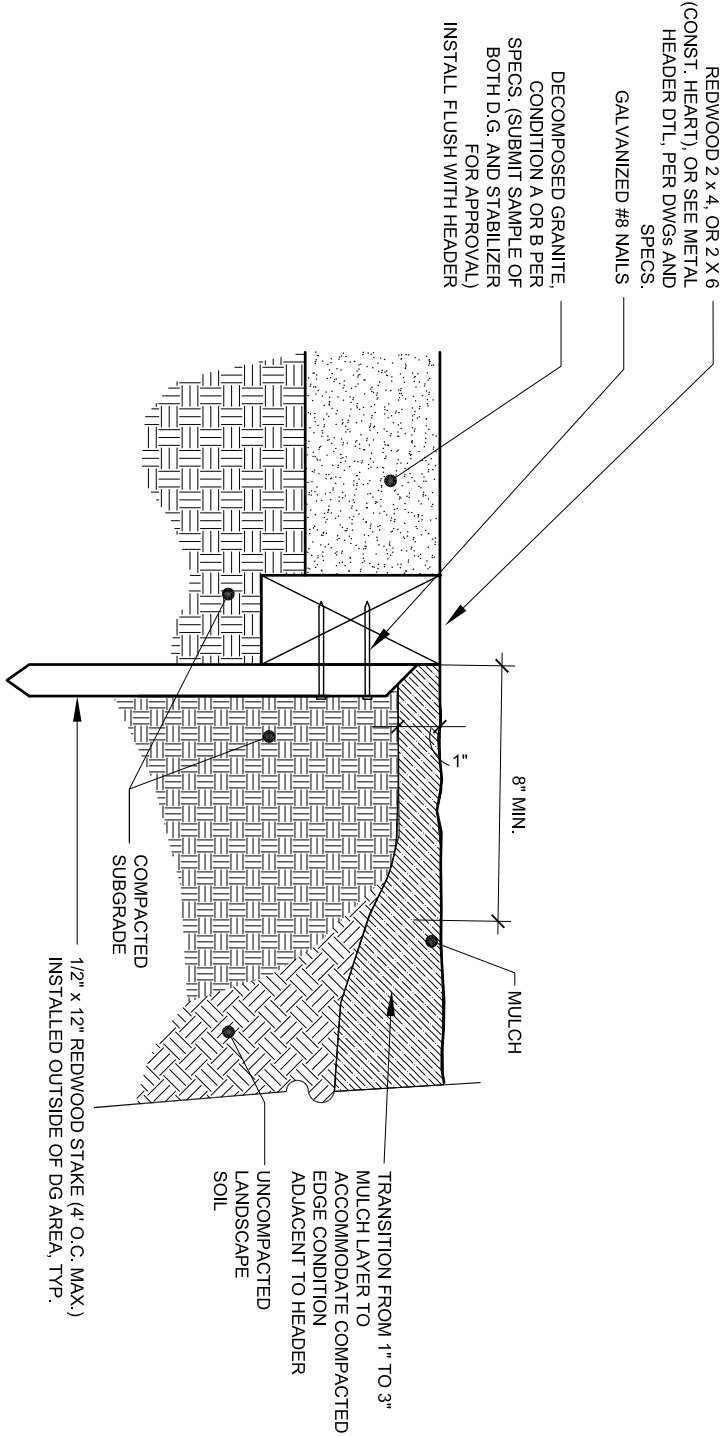

REDWOOD 2 X 4, OR 2 X 6
(CONST. HEART), OR SEE METAL
HEADER DTL, PER DWGS AND
SPECS.
GALVANIZED #8 NAILS

DECOMPOSED GRANITE,
CONDITION A OR B PER
SPECS. (SUBMIT SAMPLE OF
BOTH D.G. AND STABILIZER
FOR APPROVAL)
INSTALL FLUSH WITH HEADER

8" MIN.

MULCH

TRANSITION FROM 1" TO 3"
MULCH LAYER TO
ACCOMMODATE COMPACTED
EDGE CONDITION
ADJACENT TO HEADER

UNCOMPACTED
LANDSCAPE
SOIL

1/2" x 12" REDWOOD STAKE (4' O.C. MAX.)
INSTALLED OUTSIDE OF DG AREA, TYP.

DECOMPOSED GRANITE PAVING & REDWOOD HEADER DETAILS